




C1 NORTH ELEVATION
SCALE: 1/4" = 1'-0"



C5 EAST ELEVATION
SCALE: 1/4" = 1'-0"

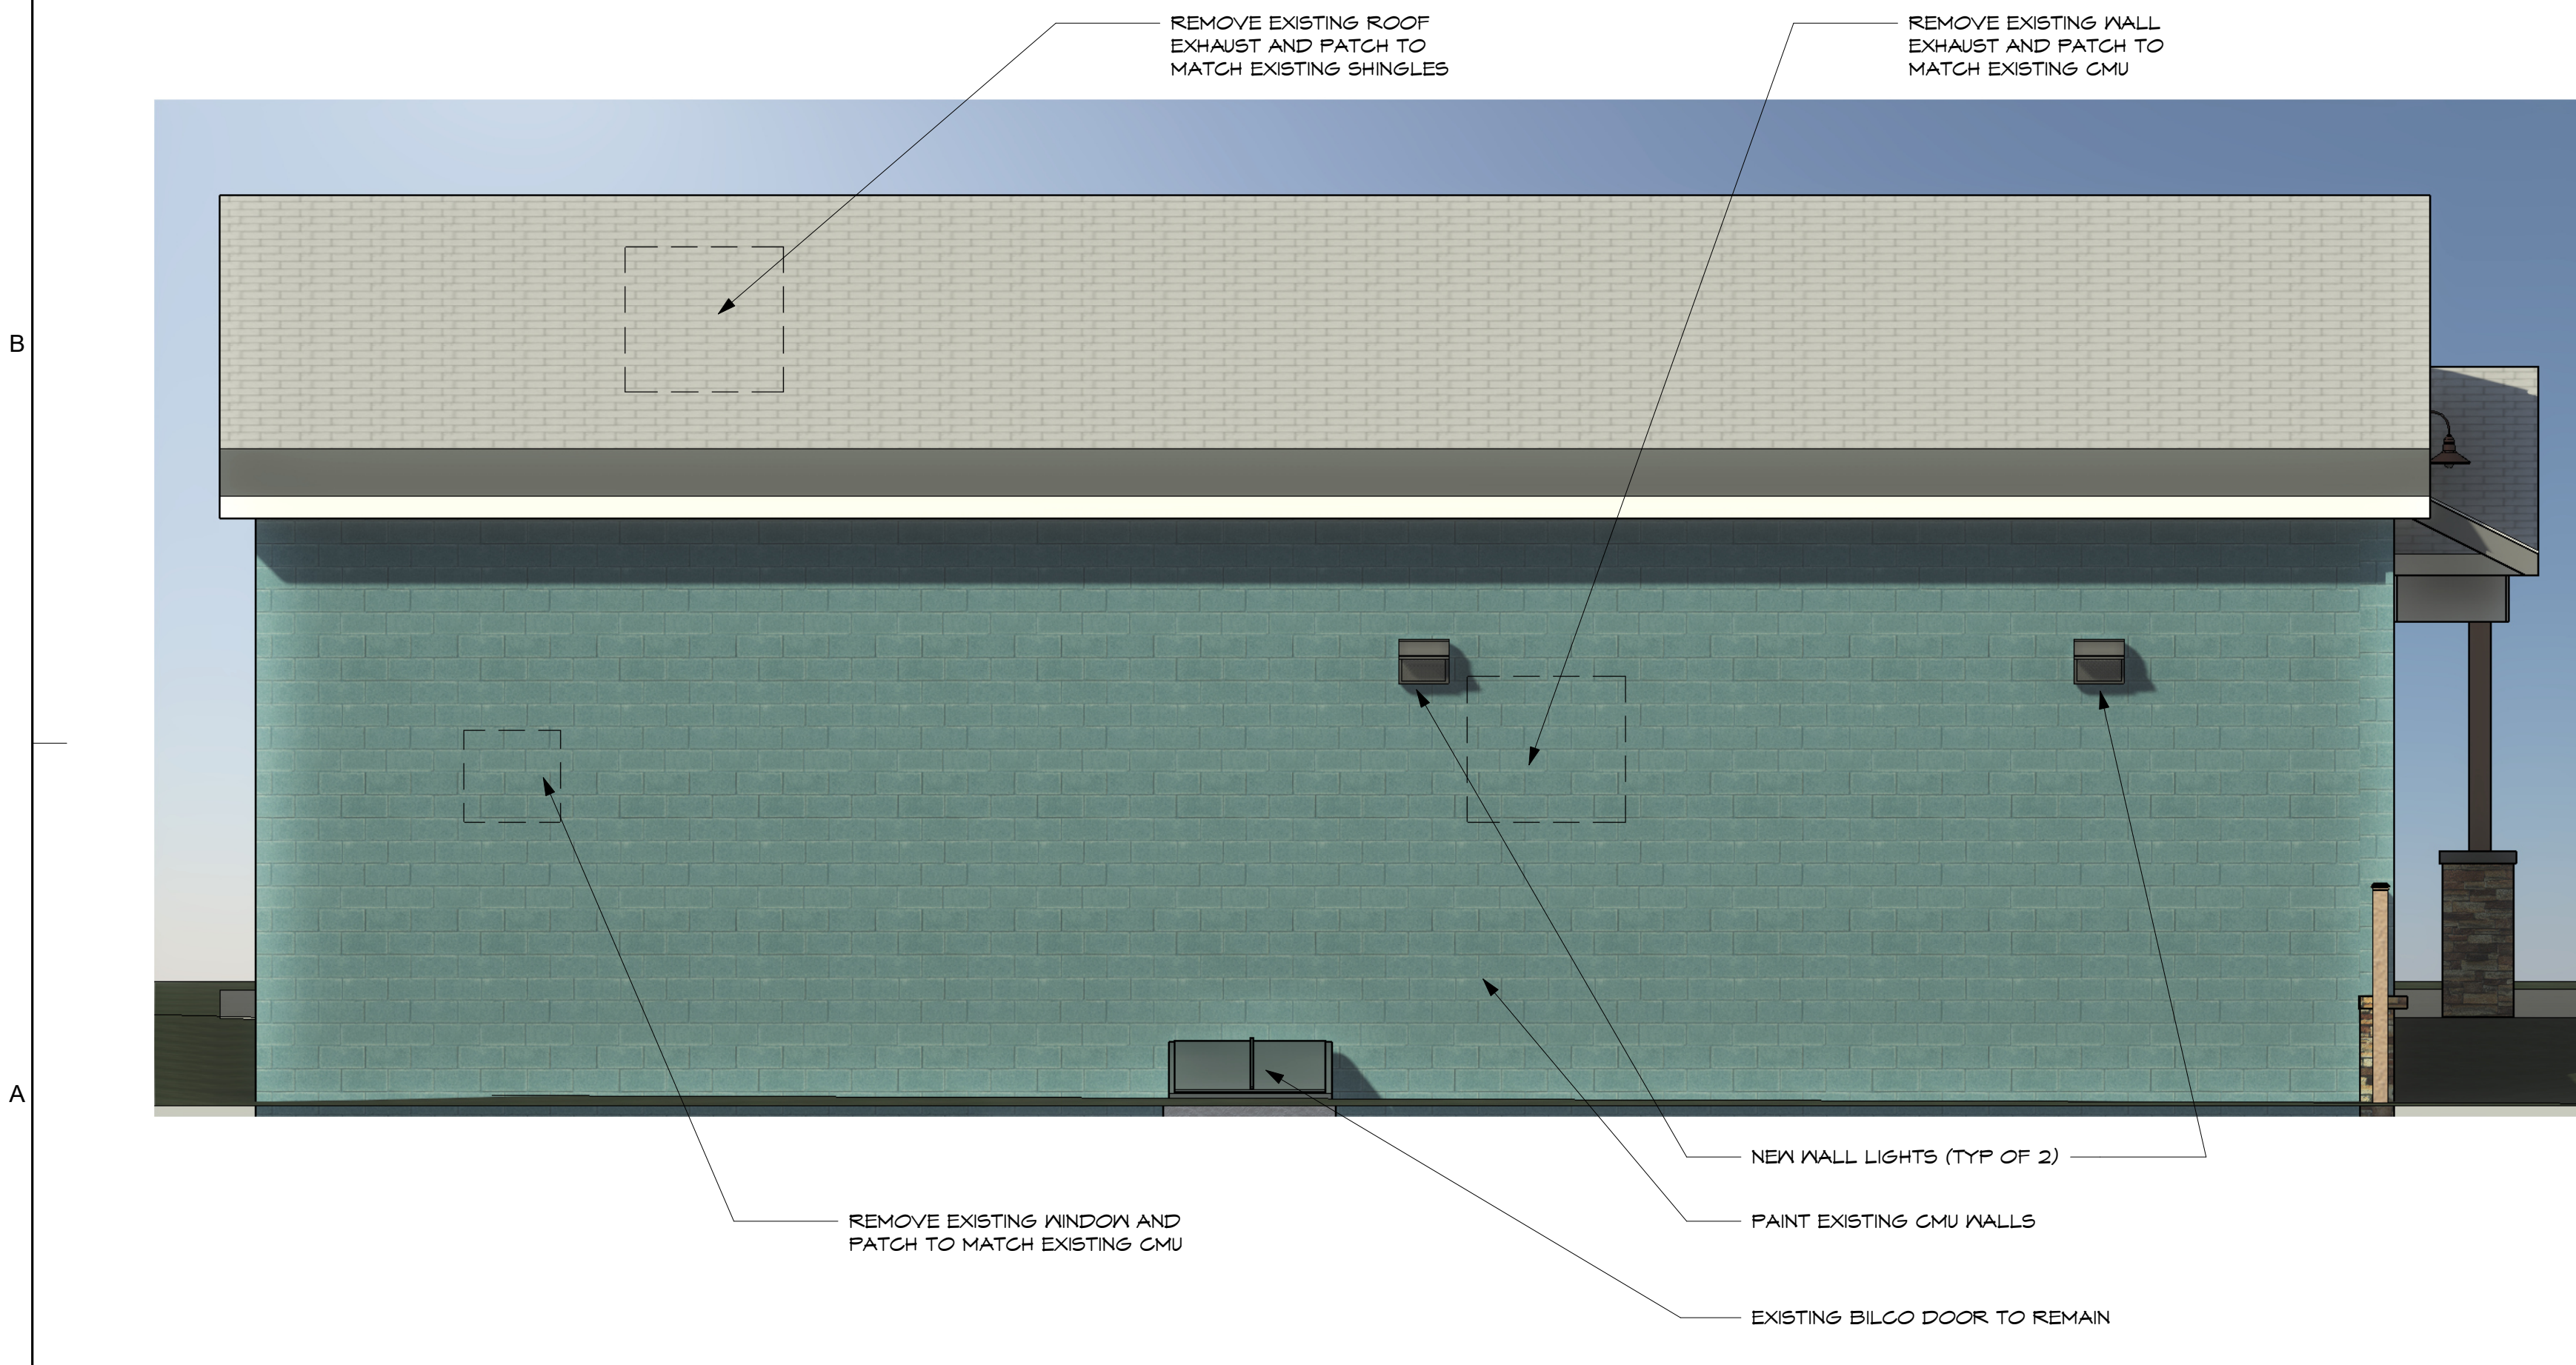

A1 SOUTH ELEVATION
SCALE: 1/4" = 1'-0"



A5 WEST ELEVATION
SCALE: 1/4" = 1'-0"

ISSUED FOR
SITE PLAN REVIEW
NOT FOR CONSTRUCTION

REVISIONS:		
Notice: The drawings, plans, specifications and designs contained herein are and shall remain the exclusive property of Charette Associates Architects, P.C., and cannot be altered, copied, duplicated or used directly or indirectly in whole or in part except with the express written permission of Charette Associates Architects, P.C. Copyright 2024		
Designed By: CHARETTE ASSOCIATES Architects, P.C. Gansevoort, New York Phone (518) 265-2628 Fax (518) 581-0530		
PROJECT One Love Cures Dispensary 303 Milton Avenue Ballston Spa, Ny		
DRAWING TITLE Elevations		
SEAL	DESIGNED LA	PROJECT NO. 2317
	DRAWN LA	SCALE 1/4" = 1'-0"
	CHECKED LA	DRAWING NO.
	APPROVED SC	A-201
	DATE 05/28/24	